


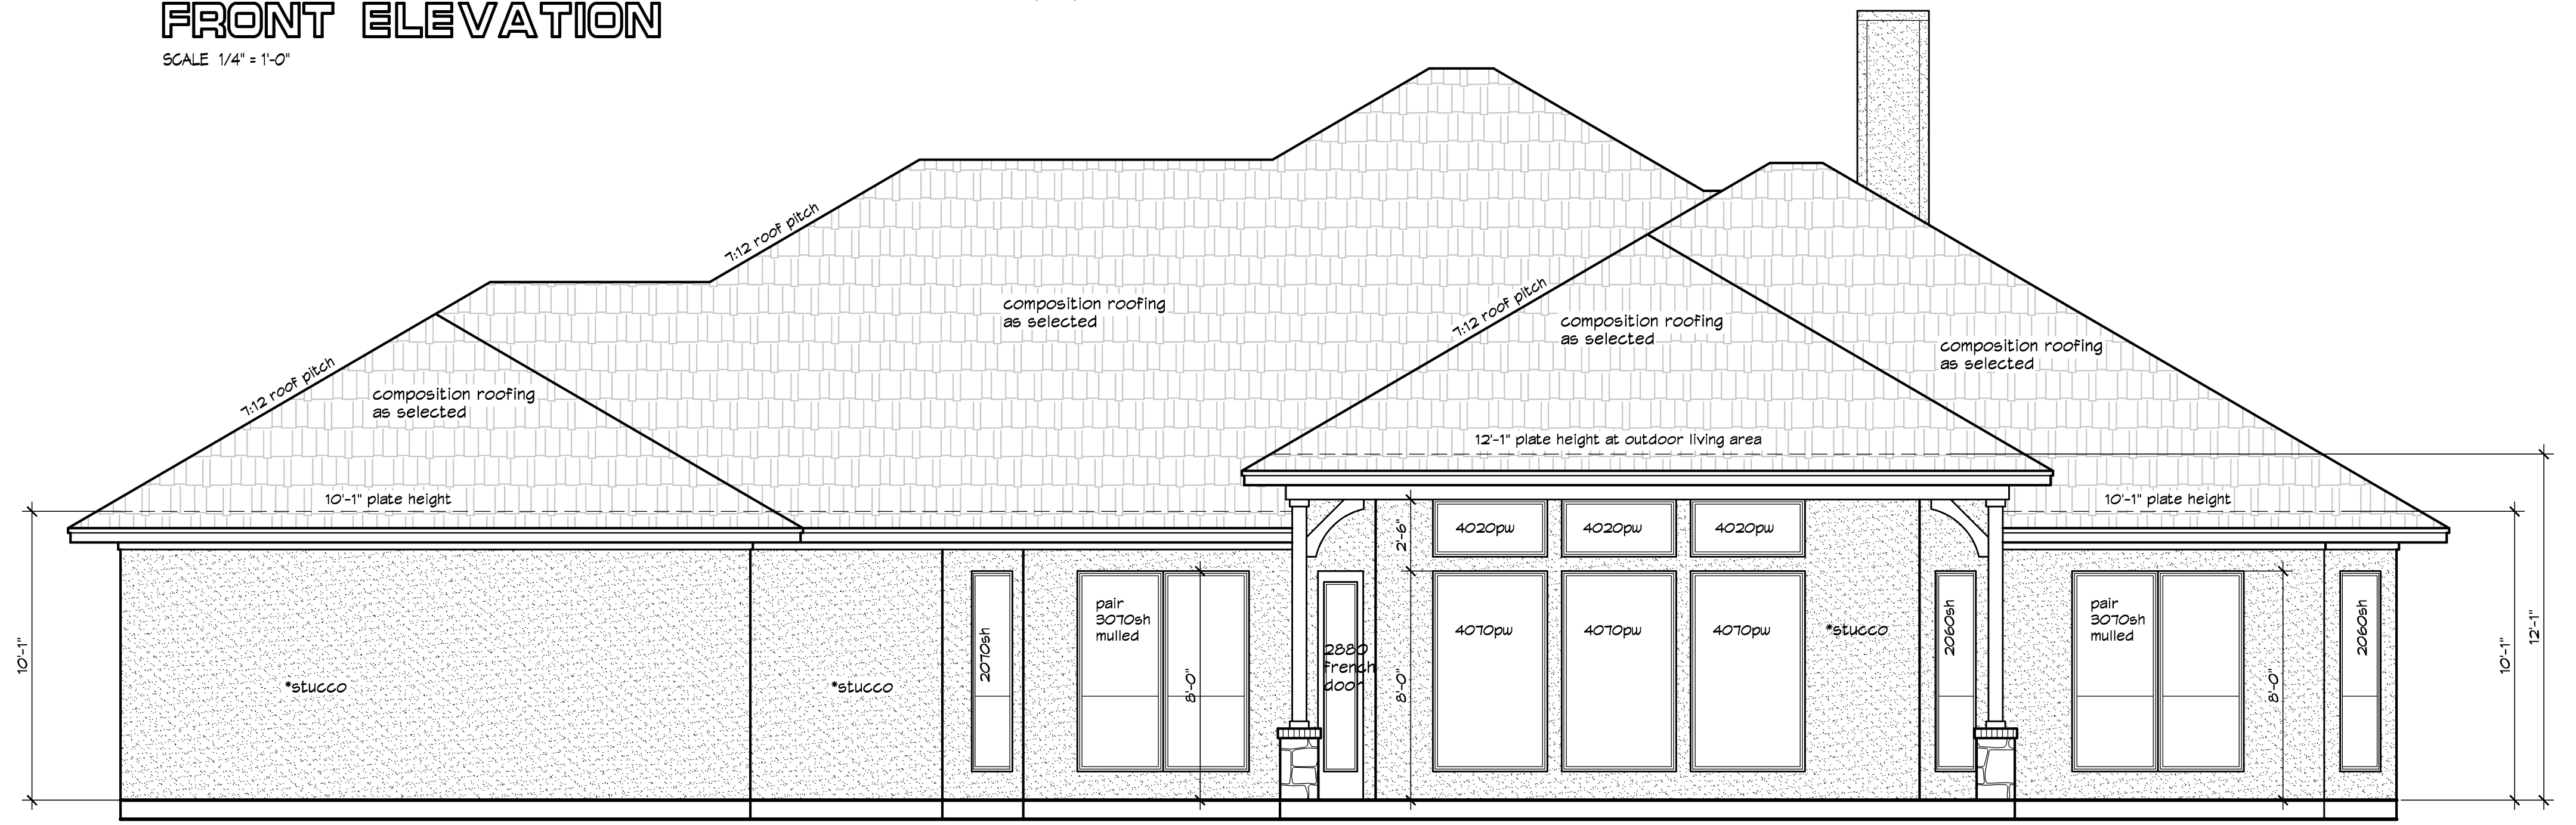


**FRONT ELEVATION**

SCALE 1/4" = 1'-0"



**REAR ELEVATION**


SCALE 1/4" = 1'-0"

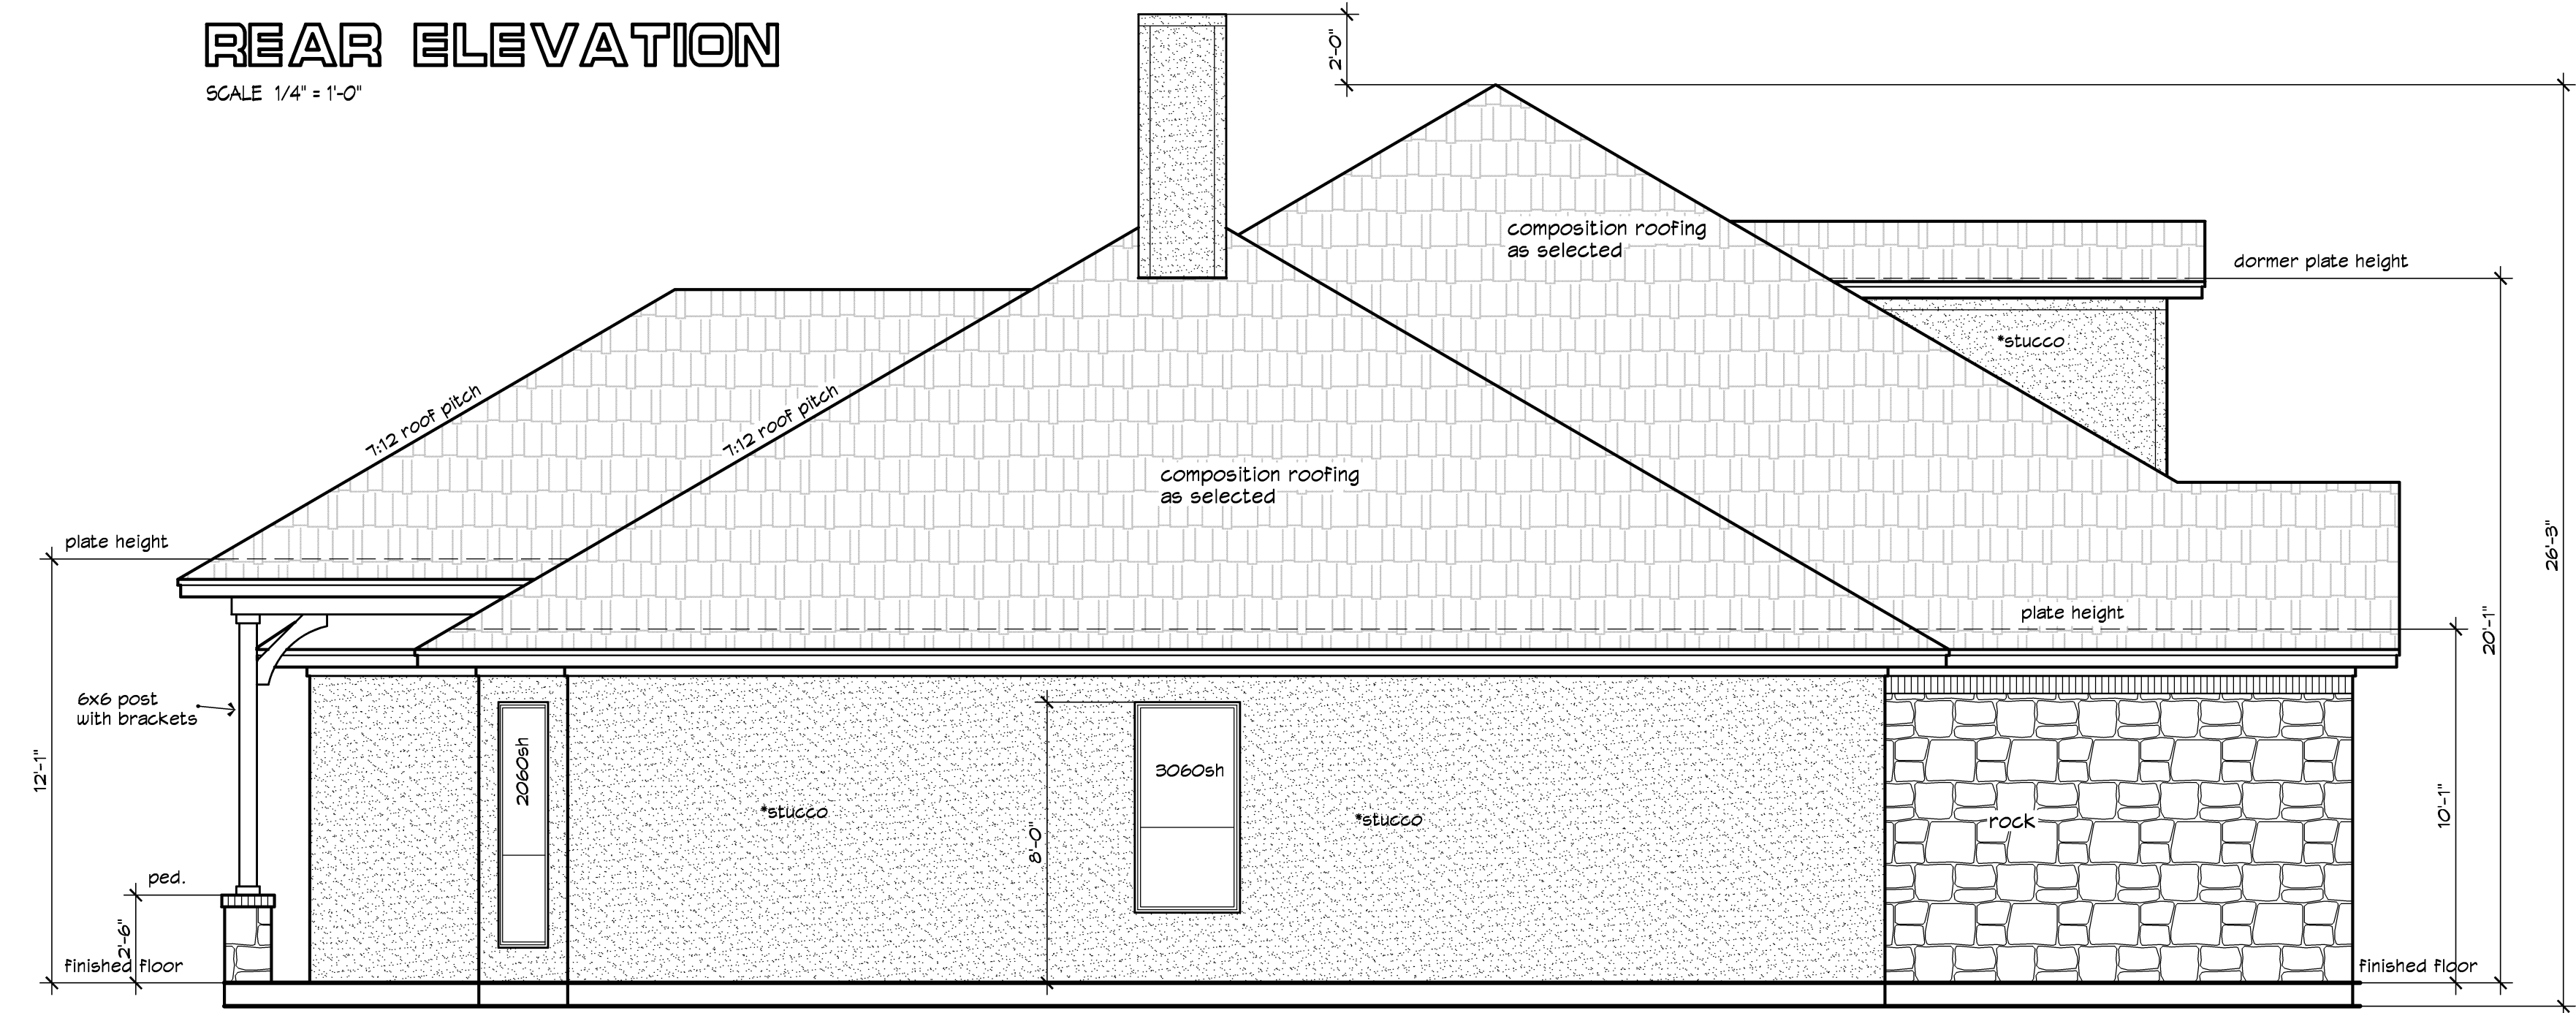

**LEFT ELEVATION**


SCALE 1/4" = 1'-0"

Please Note: Prior to any construction or installation, the general contractor must verify all zoning restrictions and all applicable codes and regulations. The designer is not responsible for any errors or omissions. The designer is not a licensed architect or engineer. The designer is not responsible for any structural or engineering issues. The designer is not responsible for any legal issues. The designer is not responsible for any other issues. Copyright © 2014, Korel Home Designs. Copyright (C) 2014.

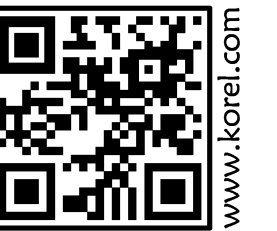

www.korel.com

**KOREL HOME DESIGNS**

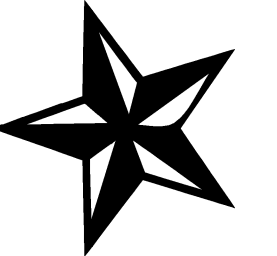

P.O. Box 866986, Plano, Texas 75086-6986 - 1.800.400.9220

Hollywood Custom Homes  
512-659-4894

The Duvall  
Noble Log Grove  
Liberty Hill, Texas

Design No.:  
**S2807R**

Sheet:  
**03**

Home Plans are COPYRIGHTED! Korel Home Designs aka Karlovich Associates Inc. designed -- and hold the copyrights to these House Plans. When purchasing sets of plans, either in electronic PDF form or on printed construction documents in return for payment of a one-time fee, we grant the buyer a limited license to use these Plans for the construction of ONE HOUSE. Just like books, movies, and songs, Federal Copyright Laws protect the Intellectual Property of Architects and Home Designers by giving copyright protection to home plans and designs. The possessor of these PDF files may have a reproduction company make the necessary copies to build this home only ONE TIME. To reuse these plans, Federal Law requires you to purchase an additional license. Thank You, Thank You Very Much.